


58-C-184946

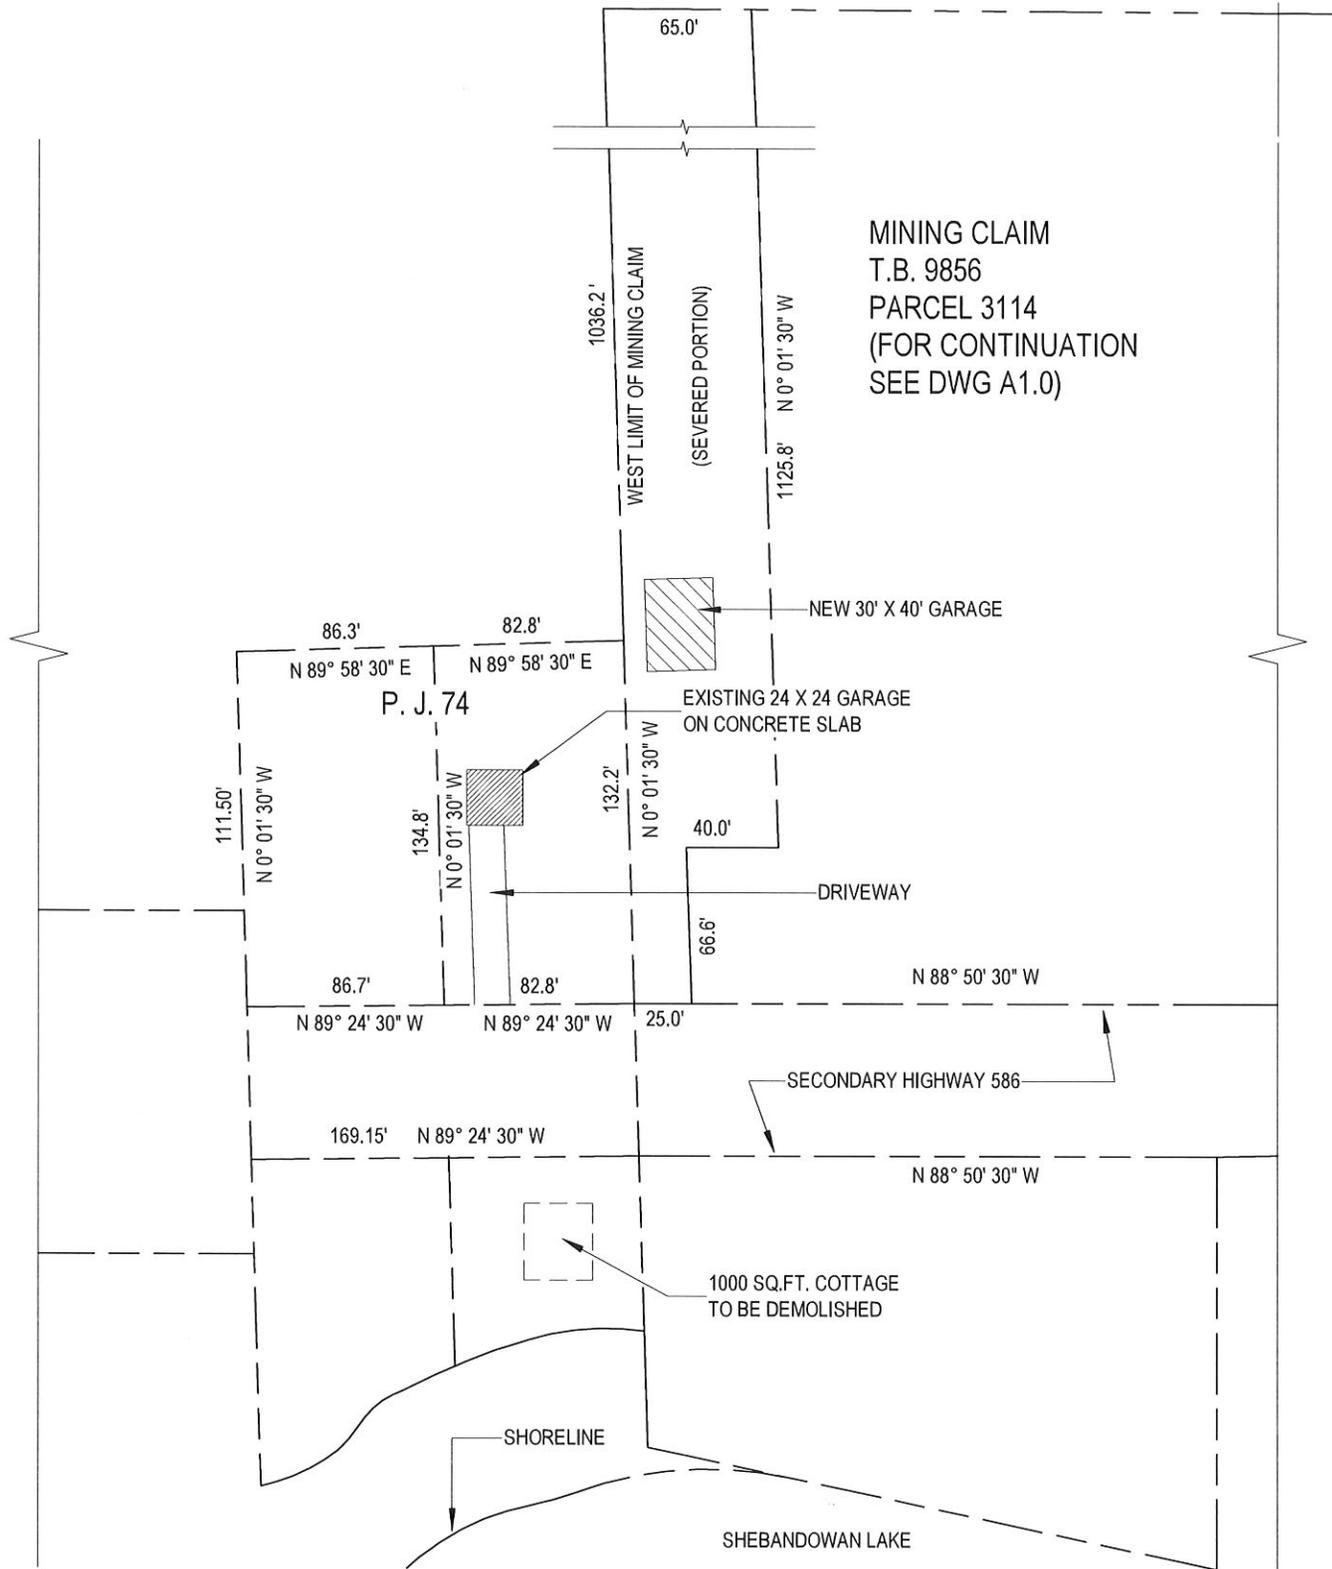

1 Existing Site Plan  
A1.1 Scale = 1 : 1000

<p>12 St Paul St. Thunder Bay, ON, CA P7A 4S5</p> <p>807.346.2277 (office) 855.558.1459 (fax) i4a.ca</p>	<p>Shebandowan Property</p> <hr/> <p>Shebandowan Lake, Ontario</p>	<p>Project # 2019-05</p>	<p>Partial Site Plan</p>			<p>Professional Seal</p>	<p>Sheet Number <b>A1.1</b></p>											
		<p>Drawn by JMB</p> <p>Scale 1 : 1000</p>	<table border="1"> <thead> <tr> <th>Rev.</th> <th>Issued For</th> <th>Date</th> </tr> </thead> <tbody> <tr> <td>B</td> <td>CLIENT</td> <td>14-MAY-2019</td> </tr> <tr> <td>C</td> <td>CLIENT</td> <td>15-MAY-2019</td> </tr> <tr> <td>D</td> <td>CLIENT</td> <td>21-AUG-2019</td> </tr> <tr> <td>E</td> <td>CLIENT</td> <td>22-AUG-2019</td> </tr> </tbody> </table>	Rev.	Issued For			Date	B	CLIENT	14-MAY-2019	C	CLIENT	15-MAY-2019	D	CLIENT	21-AUG-2019	E
Rev.	Issued For	Date																
B	CLIENT	14-MAY-2019																
C	CLIENT	15-MAY-2019																
D	CLIENT	21-AUG-2019																
E	CLIENT	22-AUG-2019																

1448.3'

58-C-184946



architecture

12 St Paul St.  
Thunder Bay, ON, CA  
P7A 4S5

807.346.2277 (office)  
i4a.ca

Project Name

**Shebandowan Property**

Project Address

**Shebandowan Lake,  
Ontario**

Sheet Name

**Site Plan - Severed Portion**

Rev.	Issued For	Date
A	CLIENT	14-MAY-2019
B	CLIENT	21-AUG-2019
C	CLIENT	22-AUG-2019

Professional Seal

DRAWINGS ARE NOT TO BE USED FOR  
CONSTRUCTION UNLESS ARCHITECTS  
SEAL IS AFFIXED, SIGNED AND DATED.

Project number **2019-05**

Drawn by **JMB**

Scale **1 : 1750**

Sheet Number

**A1.0**

**COPYRIGHT NOTICE:**

Copyright of this electronic document belongs  
to **C. Stechyshyn Architect Inc o/a  
i4architecture.**

This electronic document may not be  
forwarded to others, transmitted, downloaded  
or reproduced in any format, whether print or  
electronic, without the express, written  
permission of the copyright owner.


MINING CLAIM  
# 9856  
RCEL 3114  
# 62313-0284

(RETAINED PORTION)

1125.3'

1462.7'

58-C-184946

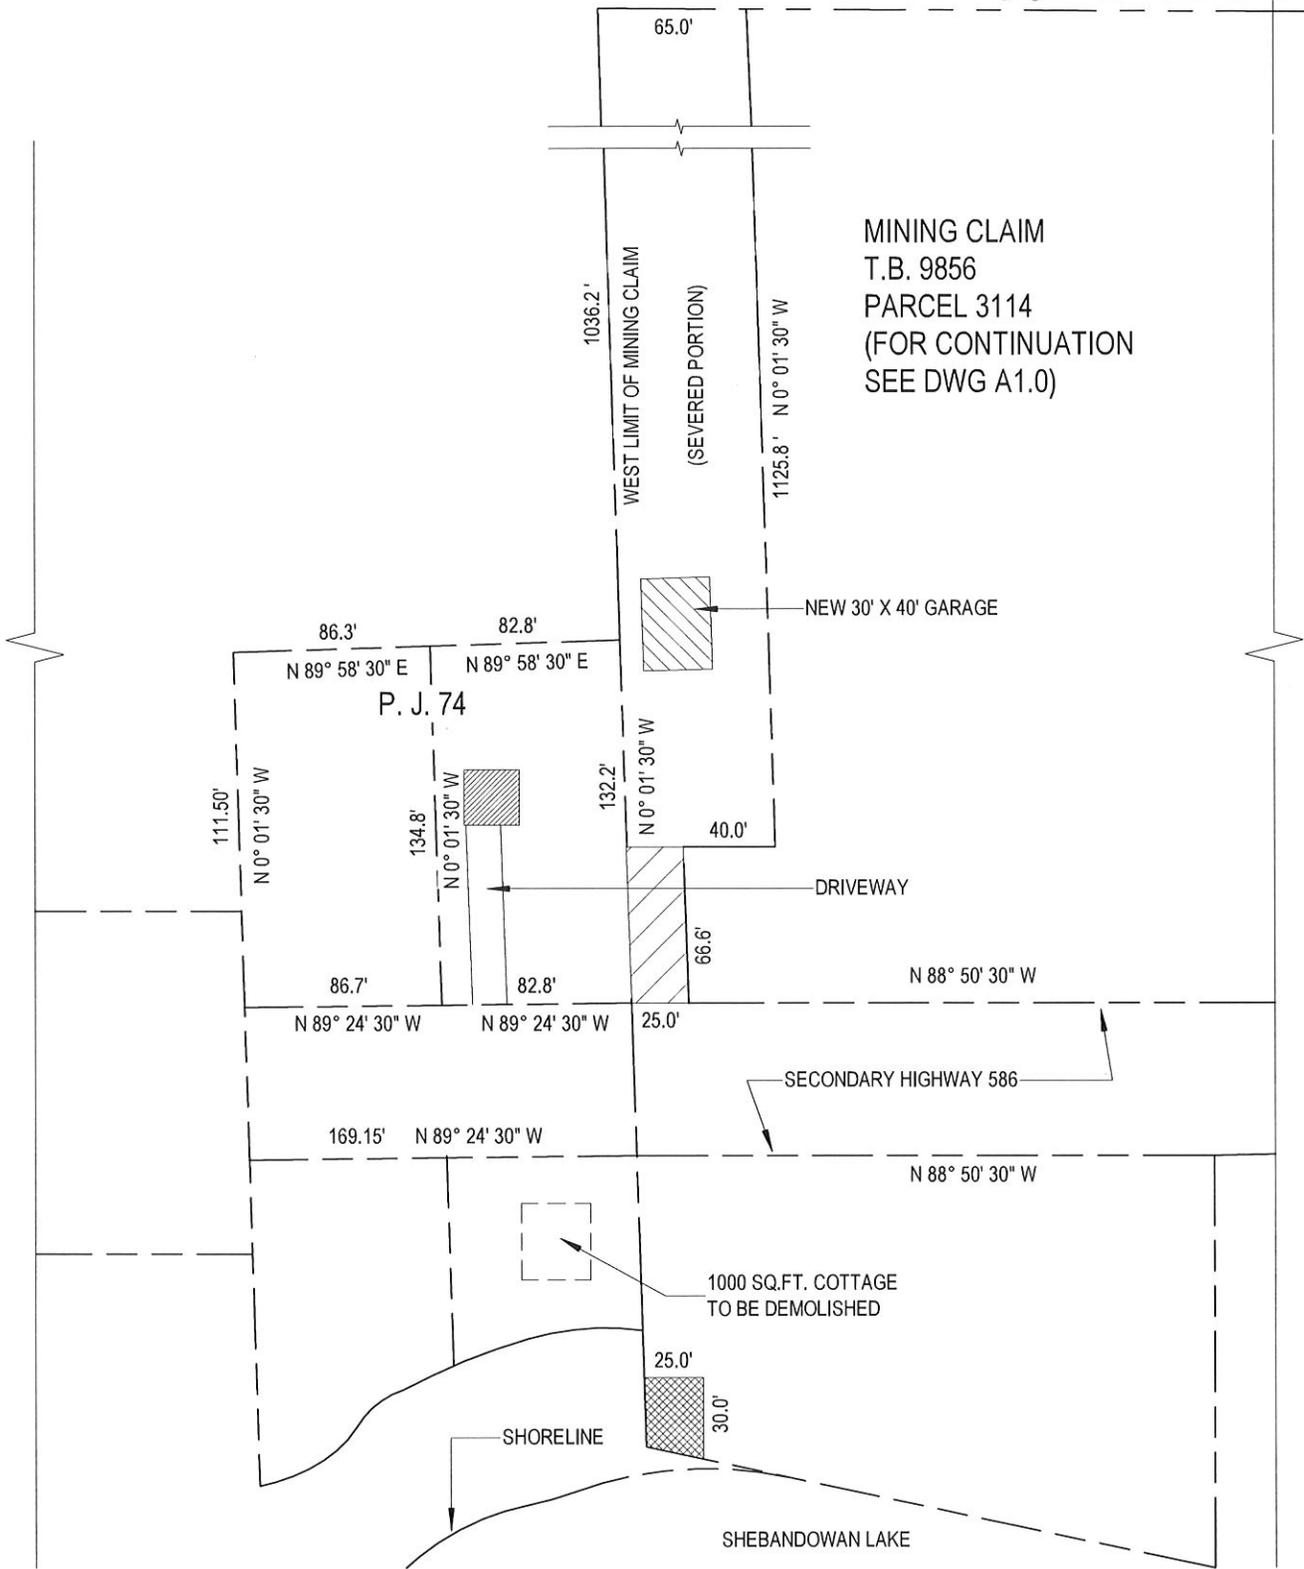

1 Existing Partial Site Plan  
A1.2 Scale = 1 : 1000

<p>12 St Paul St. Thunder Bay, ON, CA P7A 4S5</p> <p>807.346.2277 (office) 855.558.1459 (fax) i4a.ca</p>	<p>Shebandowan Property</p> <hr/> <p>Shebandowan Lake, Ontario</p>	<p>Project # 2019-05</p>	<p>Partial Site Plan</p>			<p>Professional Seal</p>	<p>Sheet Number <b>A1.2</b></p>								
		<p>Drawn by JMB</p> <p>Scale 1 : 1000</p>	<table border="1"> <thead> <tr> <th>Rev.</th> <th>Issued For</th> <th>Date</th> </tr> </thead> <tbody> <tr> <td>A</td> <td>CLIENT</td> <td>20-AUG-2019</td> </tr> <tr> <td>B</td> <td>CLIENT</td> <td>21-AUG-2019</td> </tr> <tr> <td>C</td> <td>CLIENT</td> <td>22-AUG-2019</td> </tr> </tbody> </table>	Rev.	Issued For			Date	A	CLIENT	20-AUG-2019	B	CLIENT	21-AUG-2019	C
Rev.	Issued For	Date													
A	CLIENT	20-AUG-2019													
B	CLIENT	21-AUG-2019													
C	CLIENT	22-AUG-2019													