

Fields marked with an asterisk (*) are required under Ontario Regulation 197/96.

1. Application Information
1.1 Owner/Chargee/Purchaser Information *
☒ Owner ☐ Chargee ☐ Purchaser

First Name of Owner/Chargee/Purchaser 1 *
Richard Charles

Last Name of Owner/Chargee/Purchaser 1 *
Korpela

First Name of Owner/Chargee/Purchaser 2

Last Name of Owner/Chargee/Purchaser 2

Company Name (if applicable)

Home Telephone Number *
705-864-1261

Business Telephone Number

CRA Business Number

Email Address

Address

Unit Number

Street Number *
150

Street Name *
Devon Road

PO Box
1251

City/Town *
Chapleau

Province *
Ontario

Postal/Zip Code *
P0M 1K0

1.2 Agent/Applicant: Name of the person who is to be contacted about the application, if different than the owner/chargee/purchaser. (This may be a person or firm acting on behalf of the owner/chargee/purchaser.)

First Name of Contact Person
Marissa

Last Name of Contact Person
Sarrazin

Company Name (if applicable)
Weaver, Simmons LLP

Home Telephone Number

Business Telephone Number
705-671-3270

CRA Business Number

Email Address
mmsarrazin@weaversimmons.com

Address

Unit Number
400

Street Number
233

Street Name
Brady Street

PO Box

City/Town
Sudbury

Province
Ontario

Postal/Zip Code
P3B 4H5

1.3 Name of owner(s) of the sub-surface rights if different from the surface right owner(s).

Note: Sub-surface rights can be found by contacting the Ontario Land Registry Office and the Provincial Recording Office.

First Name

Last Name

2. Type and Purpose of Application/Transaction (Highlight appropriate dropdown box)
2.1 Is this application for: *

Transfer Lot addition

Other Purpose

2.2 Name of person(s), if known, to whom land or interest in land is to be transferred, leased or charged.

First Name

Richard Laurent

Last Name

Gauthier

RECEIVED

APR 22 2026

Ministry of Municipal
Affairs and Housing
Northeastern Region

- 2.3 If a lot addition, provide the legal description of the lands to which the parcel will be added.
PCL 16003 SEC SWS; PT LT 11 CON 1 GALLAGHER AS IN WP7858; DISTRICT OF SUDBURY

What is the existing land use of the receiving parcel?
Residential

What is the purpose of the lot addition request?
To consolidate the severed portion with currently owned lands to create proper road access

3. Description/Location of the Subject Land (complete applicable boxes)

- 3.1 What is the Property Identification Number (PIN)?
(If PIN number is not available please complete section 3.2) 730970085

- 3.2 District / Upper Tier Municipality / Geographic Township (in an area without
municipal organization, select District) *
Gallagher unincorporated township

Legal Description

PART LOT 11 CONCESSION 1 GALLAGHER; CITY OF GREATER SUDBURY

Name of Street/Road
Korpela Road

Street Number

- 3.3 Description * See attached *

	Severed	Retained	Lot Addition (if applicable)
Frontage (m)		0.00	
Depth (m)		0.00	
Area (ha)			

- 3.4 Buildings and Structures

	Severed	Retained
Existing (construction date)	0	0
Proposed	0	0

- 3.5 Are there any easements or restrictive covenants affecting the subject land? *

☐ Yes ☒ No

If yes, describe each easement or covenant and its effect. Use a separate page, if necessary.

4. Designation of Subject Lands

4.1 Name of the official plan
Growth Plan for Northern Ontario

4.2 What is the current designation(s), if any, of the subject land in the applicable official plan? *
Section 10

4.3 What is the present zoning, if any, of the subject land?
n/a

4.4 If the land is covered by a Minister's Zoning Order (MZO), what is the regulation number?
n/a

4.5 If the land is covered by a Minister's Zoning Order (MZO), what uses are permitted by the order?
n/a

5. Current and Proposed Land Use

5.1 Use of Property	Severed	Retained
Existing use(s)	Residential	Residential
Proposed use(s)	Residential	Residential

5.2 What are the surrounding land uses?

East Residential

South Residential

West Residential

North Residential

6. Former Uses of Site and Adjacent Land (History)

6.1 Has there been an industrial or commercial use, or an orchard, on the subject land or adjacent lands?

☐ Yes ☒ No ☐ Unknown

If yes, specify the uses.

6.2 Has the grading of the subject land been changed by adding earth or other material(s)?

☐ Yes ☒ No ☐ Unknown

6.3 Has a gas station been located on the subject land or adjacent land at any time?

☐ Yes ☒ No ☐ Unknown

Has there been petroleum or other fuel stored on the subject land or adjacent land?

☐ Yes ☒ No ☐ Unknown

6.4 Is there reason to believe the subject land may have been contaminated by former uses on the site or adjacent site?

☐ Yes ☒ No ☐ Unknown

6.5 What information did you use to determine the answers to the above questions on former uses?
Client ownership knowledge

6.6 If yes to any of (6.1), (6.2), (6.3) or (6.4) an inventory of previous uses of the subject land or, if appropriate, of the adjacent land(s), is needed.

Is the inventory of previous uses attached?

☐ Yes ☒ No

If the inventory is not attached, why not?

6.7 If yes to any of (5.1), (5.2), (5.3) or (5.4) was an Environmental Site Assessment (ESA) conducted under the *Environmental Assessment Act* or has a Record of Site Condition (RSC) been filed? Refer to Appendix A

☐ Yes ☒ No ☐ Unknown

If no, why not? Explain on a separate page, if necessary.

7. Consultation with the Planning Approval Authority (Check boxes where applicable)

7.1 Has there been consultation with the Ministry of Municipal Affairs and Housing prior to submitting this application? *

☒ Yes ☐ No

If yes, and if known, indicate the file number and/or the name of the person discussed this with.
May 8, 2024 and September 5th, 2025 email with Alissa Moenting

7.2 Have you consulted with the municipality/planning board on the application's conformity to the official plan?

☐ Yes ☒ No

If yes, attach a letter/documentation from the municipality/planning board on the proposal's conformity to the official plan.

☐ Attached

7.3 Have you included any materials identified in the official plan as submission requirements for development applications with this application?

☐ Yes ☒ No

7.4 Have you provided with this application a list, accompanied by the related materials, identified in the official plan as submission requirements for development applications?

☒ Yes ☐ No ☐ Attached

If no, why not? Please explain.

Note: All materials required in the official plan for complete application must be provided at the time of submitting an application.

8. Status of Current and Other Applications under the *Planning Act*

8.1 Current

Is this application a re-submission of a previous consent application? *

☐ Yes ☒ No ☐ Unknown

If yes, and if known, describe how it has been changed from the original application.

8.2 Has the subject land ever been severed from the parcel originally acquired by the owner of the subject land? *

☐ Yes ☐ No ☒ Unknown

If yes, provide (below) the date of transfer, the name of the transferee and the land use (for multiple transfers attach a separate sheet).

Severed parcel	Date of transfer (yyyy/mm/dd)	Name of transferee	Use of severed parcel

Other Planning Applications

Has the subject land ever been the subject of any other planning application, including applications before the Ontario Land Tribunal (OLT) or any of its predecessors, for approval of either:

(For each if yes and if known, indicate i) file number ii) status of the application iii) OLT file number, if applicable and iv) OLT status).

8.3 Official Plan Amendment *

☐ Yes ☒ No

i) File Number	ii) Status	iii) OLT File Number	iv) OLT Status
----------------	------------	----------------------	----------------

8.4 Plan of Subdivision *

☐ Yes ☒ No

i) File Number	ii) Status	iii) OLT File Number	iv) OLT Status
----------------	------------	----------------------	----------------

8.5 Consent *

☐ Yes ☒ No

i) File Number	ii) Status	iii) OLT File Number	iv) OLT Status
----------------	------------	----------------------	----------------

8.6 Site Plan *

☐ Yes ☒ No

i) File Number	ii) Status	iii) OLT File Number	iv) OLT Status
----------------	------------	----------------------	----------------

8.7 Minor Variance *

☐ Yes ☒ No

i) File Number	ii) Status	iii) OLT File Number	iv) OLT Status
----------------	------------	----------------------	----------------

8.8 Zoning By-law Amendment *

☐ Yes ☒ No

i) File Number	ii) Status	iii) OLT File Number	iv) OLT Status
----------------	------------	----------------------	----------------

8.9 Minister's Zoning Order Amendment *

☐ Yes ☒ No

If yes and if known, what is the Ontario Regulation number? _____

Note: Please provide list(s) of the relevant applications on a separate page and attach to this form.

9. Provincial Policy

- 9.1 Is the proposal consistent with the **Provincial Policy Statement (PPS)** issued under subsection 3(1) of the *Planning Act* (see Appendix A for more details)? *

☒ Yes ☐ No

- 9.2 Explain how the application is consistent with the PPS. Attach a separate page if necessary.
This application is consistent with the Provincial Planning Statement 2024. The proposal supports the efficient use of land and infrastructure within a serviced settlement area, consistent with Sections 2.1 and 2.3, which promote development patterns that optimize existing and planned municipal services. It also supports the housing objectives of Section 3.1 by contributing to the range and supply of housing needed to meet the needs of current and future residents.

- 9.3 **Table A** is a checklist (not a substitute for the Provincial Policy Statement) to assist in identifying areas of provincial interest that may apply to your application.
Please fill in the appropriate rows in **Table A**, if any apply.

Table A - Features Checklist

Use or Feature	On the Subject Land	Within 500 Metres of subject land, unless otherwise specified (Indicate approximate distance)
An agricultural operation including livestock facility or stockyard	☐	No
An industrial or commercial use {specify the use(s)}		No
A landfill site (closed or active)	☐ Closed ☐ Active	No
A sewage treatment plant or waste stabilization pond	☐	No
A provincially significant wetland within 120 metres of the subject land	☐	No
Significant coastal wetlands	☐	No
Significant wildlife habitat and significant habitat of endangered species and threatened species	☐	No
Fish habitat	☐	No
Flood plain	☐	No
A rehabilitated mine site, abandoned mine site or mine hazards	☐	No
An operating or a non-operating mine site within 1000 metres of the subject land	☐	No
An active mine site or aggregates operation site within 1000 metres of the subject land	☐	No
A contaminated site	☐	No
Provincial highway	☐	No
An active railway line	☐	No
A municipal or federal airport	☐	No
Utility corridors	☐	No

Use or Feature	On the Subject Land	Within 500 Metres of subject land, unless otherwise specified (indicate approximate distance)
Electricity generating station, hydro transformer, railway yard, etc.	☐	No
Crown land (identified by the Ministry of Natural Resources and Forestry as being of special interests, such as lake access points)	☐	No
Known Archaeological Resources	☐	No
Areas of Archaeological Potential	☐	No

10. Provincial Plans

10.1 Is the subject land for the proposed development located within an area of land designated in any provincial plan? *

☐ Yes ☒ No

10.2 If yes, identify which provincial plan(s) and explain the current designation(s) of the subject land(s).

10.3 If yes, does the proposal conform/not conflict with the policies contained in the provincial plan(s)? *

☐ Yes ☒ No

If yes, please explain. Attach a separate page, if necessary. Submit a copy of the planning report, if applicable.

11. Servicing

11.1 Subject Lands

Indicate in a) and b) the proposed type of servicing for the subject land. Select the appropriate type of servicing from Table B. If servicing is private, please indicate the type of private servicing.

11.1 a) Indicate the proposed type of sewage disposal system – whether sewage disposal will be provided to the subject land by a publicly owned and operated sanitary sewage system, a privately owned and operated individual or communal septic system or other means? *

Private Services

11.1 b) Indicate the proposed type of water supply system – whether water will be provided to the subject land by a publicly owned and operated piped water system, a privately owned and operated individual or communal well, a lake or other water body or other means? *

Private Services

11.2 Retained Lands

Indicate in a) and b) the proposed type of servicing for the retained lands. Select the appropriate type of servicing from Table B. If servicing is private, please indicate the type of private servicing.

11.2 a) Indicate the proposed type of sewage disposal system – whether sewage disposal will be provided to the retained land by a publicly owned and operated sanitary sewage system, a privately owned and operated individual or communal septic system or other means? *

Private Services

11.2 b) Indicate the proposed type of water supply system – whether water will be provided to the retained land by a publicly owned and operated piped water system, a privately owned and operated individual or communal well, a lake or other water body or other means? *

Private Services

11.3 Hauled Sewage

If development is proposed on privately owned and operated individual or communal septic system, provide confirmation that there is adequate reserve sewage treatment capacity for hauled sewage (septage) resulting from the proposed development. See Table B below.

Privately owned and operated individual septic system and Privately owned and operated individual well

Table B – Sewage Disposal and Water Supply

	Type of Servicing	Reports/Information Needed
Sewage Disposal	a) Publicly owned and operated sanitary sewage system	Applicants must provide evidence in their application that there is municipal confirmation of sufficient uncommitted reserve sewage system capacity to service the development at the time of conditional consent.
	b) Public communal septic	Development generating effluent of more than 4,500 litres per day may need a servicing options study and hydrogeological report.
	c) Privately owned and operated individual septic system	If the requested change would permit development on individual or communal septic system and more than 4,500 litres of effluent would be produced per day as a result of the development being completed, a servicing options report and a hydrogeological report may be needed. If proposal would produce effluent less than 4,500 litres per day, a hydrogeological report may be needed.
	d) Privately owned and operated communal septic system	If the requested change would permit development on individual or communal septic system and more than 4,500 litres of effluent would be produced per day as a result of the development being completed, a servicing options report and a hydrogeological report may be needed. If proposal would produce effluent less than 4,500 litres per day, a hydrogeological report may be needed.
	e) Privy	Provide details on location and size of out-houses.
	f) Other	Please describe.
Hauled Sewage		If development is proposed on privately owned and operated individual or communal septic systems, applicant must provide evidence in the application showing either: i) municipal confirmation of sufficient uncommitted reserve sewage system capacity for treatment of septage resulting from the proposed development; OR ii) confirmation (i.e., letter) from a commercial enterprise (private provider) for hauled sewage (septage) indicating that capacity is available to accommodate the specific proposal.
Water Supply	a) Publicly owned and operated piped water system	Applicants must provide evidence in their application that there is municipal confirmation of sufficient reserve water system capacity to service the development at the time of conditional consent.
	b) Privately owned and operated individual well	Development on communal or individual well system may need a servicing options report and a hydrogeological report. Non-residential development on communal well system may need a hydrogeological report.
	c) Privately owned and operated communal well	Development on communal or individual well system may need a servicing options report and a hydrogeological report. Non-residential development on communal well system may need a hydrogeological report.
	d) Lake	A Permit to Take Water may be required. Contact your regional Municipal Services Office and the Ministry of Environment, Conservation and Parks office for guidance.
	e) Other water body	Please describe.
	f) Other means	Please describe.

Notes

1. To facilitate review of the application, submit a letter from the municipality to show concurrence (or not) with the recommendations in the servicing options report.
2. Before undertaking a hydrogeological report, consult MMAH for advice given the location of the subject land.
3. Where communal services are proposed (water and/or sewage), ownership of these services must be assumed by the municipality or a public body through a signed letter of acceptance.
4. To facilitate review of the application, submit a letter from the local health unit indicating that the site is developable and could accommodate the proposal.
5. A building permit is required for septic systems under Part 8 of the Building Code. See Appendix A.

12. Access

12.1 The proposed road access would be by: *

Other public road

Note: (See Appendix A for information on MTO Access Permits)

Certain type of development is not permitted on seasonally maintained roads.

Early consultation with your regional MSO is recommended.

12.2 Additional details on "other public road" and "right-of-way"

Would proposed road access be by:

☐ Crown road ☒ Local roads board ☐ Private road

12.3 If access to the subject land is by "other public road" or "right-of-way", or private road, indicate:

i) The owner of the land or road

Devon Landing Local Roads Board

ii) Who is responsible for maintenance

Devon Landing Local Roads Board

iii) Whether maintenance is seasonal or year round

Year round

Note: Access by right-of-ways and/or private roads are not usually permitted, except as part of a condominium.

12.4 Is water access ONLY proposed? *

☐ Yes ☒ No

If yes, on a separate page, describe i) the parking and ii) docking facilities to be used and the approximate distance of these facilities from the subject land and the nearest public road access.

☐ Attached

You may be required to provide a letter from the owner(s) of a commercially operated parking and docking facility indicating that capacity is available to accommodate your specific proposal.

13. Proposal Waste Disposal

13.1 Garbage disposal is proposed to be by:

☐ Garbage collection ☐ Municipal dump ☐ Crown landfill ☒ Other

13.2 Other Services Please check the other services available and the provider(s) of these services.

Services	Provider
☒ Electricity	Hydro One
☐ School bussing	
☒ Other	Garbage Disposal to be done by owners and disposed at the Chapleau dump (MECP appro

13.3 a) The proposed stormwater drainage would be by:

14. Sketch: Use the attached sketch sheet.

To help you prepare the sketch, refer to the attached sample sketch.

14.1 The application shall be accompanied by a sketch showing, in **metric units**, the following:

- The boundaries and dimensions of the subject land, the part that is intended to be severed and the part that is intended to be retained;
- The location, size and type of all existing and proposed buildings and structures on the subject land, including their setback from the front yard, rear yard, side yard and opposite side yard;
- The boundaries and dimensions of any land abutting the subject land that is owned by the owner of the subject land;
- The approximate distance between the subject land and the nearest township lot line or landmark, such as a railway crossing or bridge;
- The location of all lands previously severed from the parcel originally acquired by the current owner of the subject land;
- The approximate location of all natural and artificial features on the subject land and adjacent lands that, in the opinion of the applicant, may affect the application, such as buildings, railways, roads, watercourses, drainage ditches, river or stream banks, wetlands, wooded areas, wells and septic tanks;
- The current use(s) on land that is adjacent to the subject land;
- The location, width and name of any roads within or abutting the subject land, indicating whether it is an unopened road allowance, a public travelled road, a private road or a right of way;
- If access to the subject land is by water only, the location of the parking and boat docking facilities to be used;
- The location and nature of any easement affecting the subject land;
- The severed parcel, the date of transfer, the name of the transferee and the use of the land.

15. Other Information

15.1 Is there any other information that may be useful to the ministry in reviewing this application (e.g., information relating to the requirements and policies in the municipal official plan or efforts made to resolve outstanding objections or concerns by area resident(s), the municipality, other)?

If so, explain below or attach a separate page with this information.

See attached separate page

15.2 The original or certified copy of any other information and materials, as required by the official plan of the municipality/ planning board, must be provided with this application.

15.3 Where applicable and relevant information is available in a planning report submitted to council, or in a technical study/ report(s) prepared for the proposal, please provide the name, section and page number if you have referenced the study/ report(s) in any of the questions above.

15.4 Include a copy of the agreement of purchase and sale for the proposed severed lands and a statement from a lawyer certifying that there are no abutting lands.

16. Affidavit or Sworn Declaration

I, Korpela, Richard Charles

Last Name, First Name *

of the Township of Chapleau

in the province of * Ontario

Municipality *

make oath and say (or solemnly declare) that the information required under Schedule 1 to Ontario Regulation 197/96, and provided by the applicant in this application is accurate, and that the information contained in the documents that accompany this application is accurate.


Sworn (or declared) before me at the Township of Chapleau

(lower-tier municipality)

in the District of Sudbury

(upper-tier municipality)

this * 11 day of * December, * 20 25.

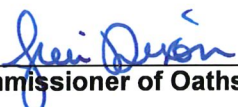
Commissioner of Oaths

Juli-lyn Dixon, a Commissioner, etc.,
Province of Ontario, for **Weaver, Simmons LLP**,
Barristers and Solicitors.
Expires December 10, 2025.


Applicant

17. Authorizations

If the applicant is not the owner/chargee/purchaser of the land that is the subject of this application, the written authorization of the owner that the applicant is authorized to make the application must be included with this form or the authorization set out below must be completed.

17.1 Authorization of Owner/chargee/purchaser for Agent to Make the Application

I, Korpela, Richard Charles

Last Name, First Name


am the owner/chargee/purchaser of the land that is the subject of this application for consent and I authorize

Marissa Sarrazin, Weaver Simmons LLP

to make this application on my behalf.

Signature of Owner

Date (yyyy/mm/dd)

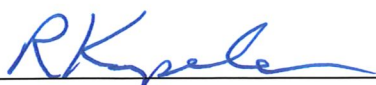

2025/12/11

If the applicant is not the owner/chargee/purchaser of the land that is the subject of this application, complete the authorization of the owner concerning personal information set out below.

17.2 Authorization of Owner/chargee/purchaser for Agent to Provide Personal Information

I, Korpela, Richard Charles

Last Name, First Name

am the owner/chargee/purchaser of the land that is the subject of this application for consent and for the purposes of the **Freedom of Information and Protection of Privacy Act**.

I authorize Marissa Sarrazin, Weaver Simmons LLP

Last Name, First Name

as my agent for this application, to provide any of my personal information that will be included in this application or collected during the processing of the application

Signature of Owner

Date (yyyy/mm/dd)



2025/12/11

18. Consent of the Owner/Chargee/Purchaser

Complete the consent of the owner/chargee/purchaser concerning personal information set out below.

18.1 Consent of the Owner/chargee/purchaser to the Use and Disclosure of Personal Information

I, Korpela, Richard Charles


Last Name, First Name

am the owner/chargee/purchaser of the land that is the subject of this application for application and for consent and for the purposes of the ***Freedom of Information and Protection of Privacy Act***.

I authorize and consent to the use by, or the disclosure to, any person or public body of any personal information that is collected under the authority of the *Planning Act* for the purposes of processing this application.

Signature of Owner

Date (yyyy/mm/dd)

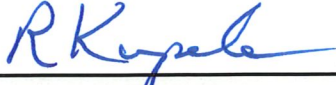

2025/12/11

19. Submission of Application

Date of application to Ministry of Municipal Affairs (yyyy/mm/dd)*

20. Applicant's Checklist

i) Have you remembered to attach the following:

- ☒ One original and one copy of the completed application form (ensure you have a copy for yourself), including the sketch, key plan and any reports indicated in the application form?
- ☒ The required fee, either a certified cheque or money order, payable to the Minister of Finance?
- ☒ A copy of the letter from the local health unit or conservation authority (as appropriate) indicating that the site is developable and could accommodate the proposed development?

ii) ☒ Check that the application form is signed and dated by the owner/agent?

Note: Applicants will be also required to cover the ministry's cost for providing public notice (e.g., advertising).


21. Sketch Sheet

- ▶ Sketch Accompanying Application
(Please use metric units and refer to section 14 for details.)

Key Plan



This sketch is an example only

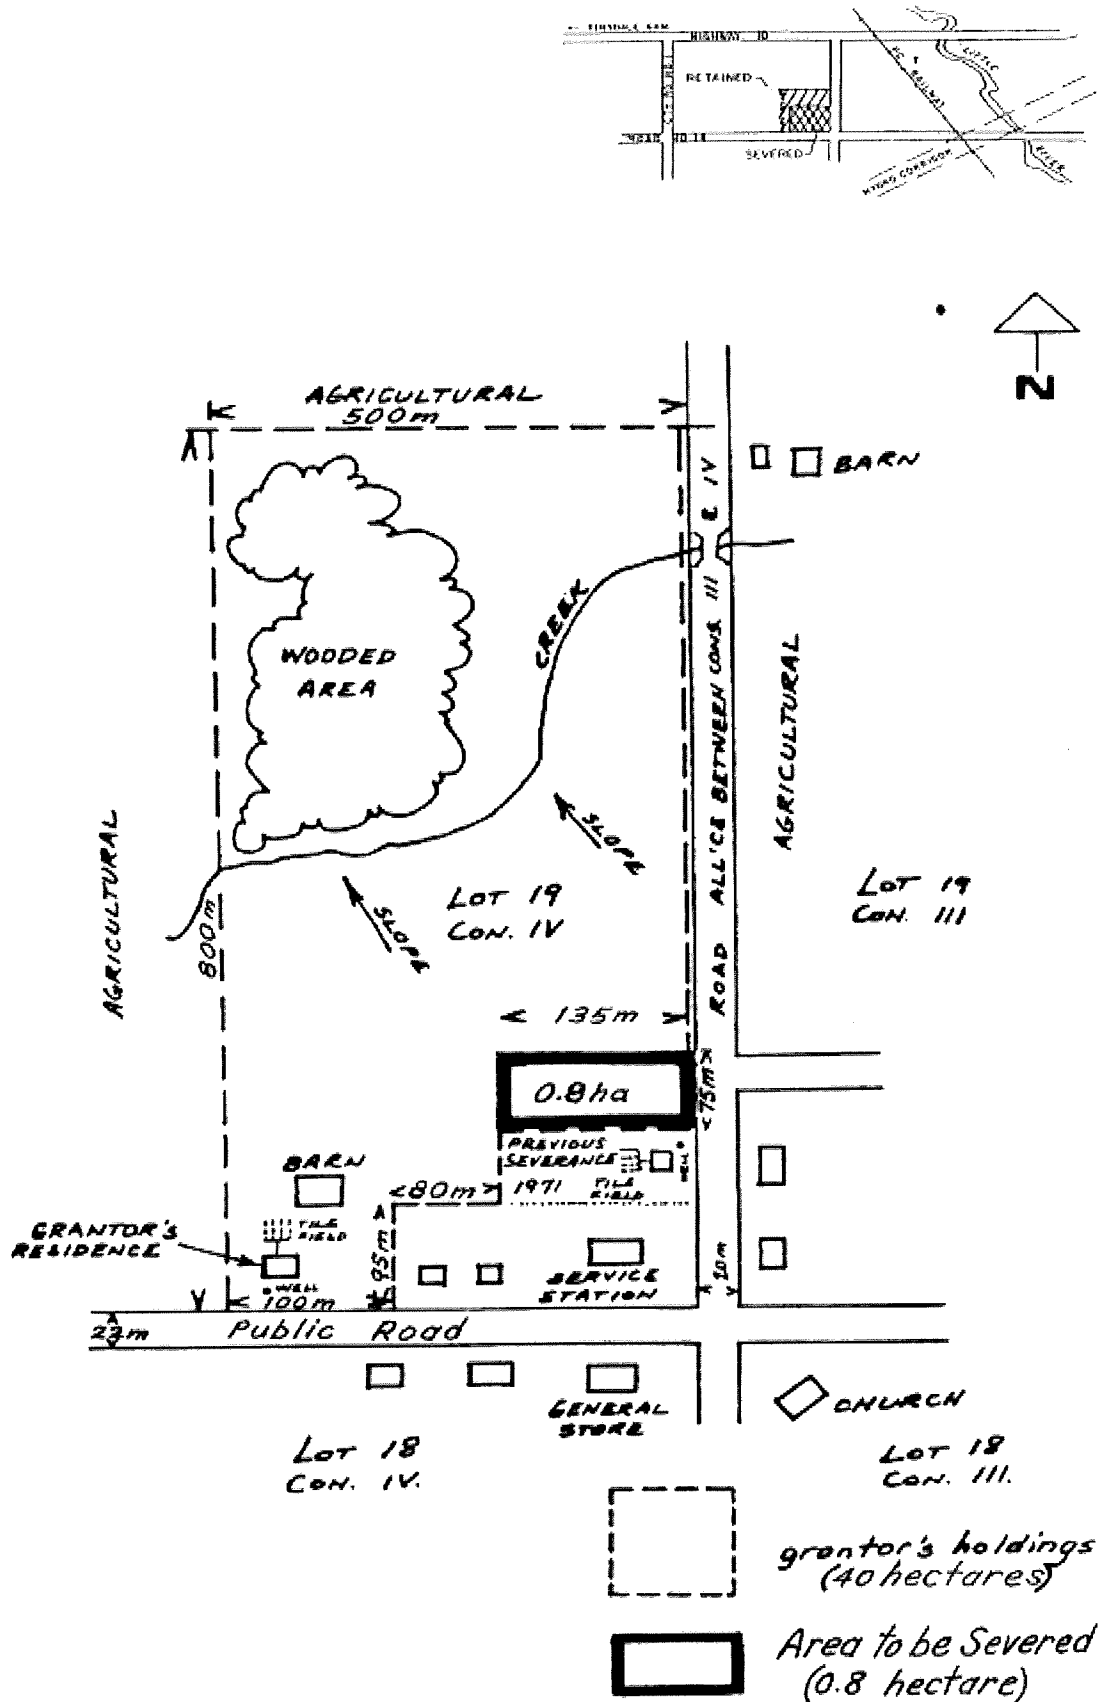

Appendix A

Some General Requirements for Development Applications Where Ministry of Municipal Affairs and Housing is the Approval Authority

Planning Application Fees

Fees are required for permit(s) and certificate(s) of approval and set by individual permitting agencies. There is also an application processing fee for consents and other planning applications to be submitted to the Ministry of Municipal Affairs (MMAH) (a certified cheque or money order made out to the Minister of Finance) at the time of submission of the application.

Please see the attached Fee Schedule for more details.

Early Consultation

Prior to formally submitting an application, the applicant and/or agent(s) are strongly encouraged to contact staff of the regional Municipal Services Office (MSO) of the MMAH to discuss the development proposal. Early consultation is highly beneficial, as the applicant can review the proposal with ministry staff and discuss what supporting documents and information may be required.

Please contact your local Municipal Services Office (MSO) to discuss your proposed development. (Refer to Page 1 for office locations).

Consistency with the Provincial Policy Statement (PPS)

The Planning Act requires that decisions affecting planning matters "shall be consistent with" the PPS which supports a comprehensive, integrated and long-term approach to planning in Ontario, and recognizes linkages among policy areas. The PPS is intended to be read in its entirety and the relevant policies are to be applied to each situation.

For more information, visit the ministry's website: www.ontario.ca/page/ministry-municipal-affairs-housing

Conformity to Official Plan

Assessment/review of a consent application is based on land use planning legislation, policies and principles and potential social, economic and environmental impacts. A major consideration is conformity to the official plan policies.

Applicants are advised to determine if the proposed development is in conformity with official plan policies by discussing the proposal with MMAH and/or the relevant municipality/planning board.

Some 'Commonly Required' Permits and Approvals

Part 8 Permit/Certificate of Approval for Sewage System

Consents proposed on small, private sewage servicing systems, generating 10,000 or less litres of effluent per day on one lot, would require a Part 8 permit under the Building Code issued by either the local municipality, public health unit or area conservation authority where it exists (if there is no health unit). The municipality (through the health unit or conservation authority) administers Part 8 of the Building Code that sets out the standards for locating accepted kinds of sewage/septic systems on a lot.

Prior to issuing a permit, the health unit would inspect the property, may stake the septic system site and recommend to the planning approval authority whether a servicing options report and/or a hydrogeological report is required.

Consents proposed on larger sewage systems that generate more than 10,000 litres of effluent per day on one lot would require a Certificate of Approval from the Ministry of Environment, Conservation and Parks under the *Environmental Protection Act*.

Some larger private or communal sewage treatment systems are also subject to the *Environmental Assessment Act* (generally where there is a surface water discharge).

For more information on larger private or communal sewage treatment systems, contact the Ministry of Environment, Conservation and Parks.

Communal Systems

Communal septic and communal well systems would generally require a servicing options and a hydrogeological report based on assessment of the specific circumstances.

Communal septic systems generating effluent of more than 4,500 litres per day would need a servicing options and a hydrogeological report.

Communal well systems for non-residential development may need a hydrogeological report.

Where communal services are proposed (water and/or sewage), the applicant must confirm, through a signed letter of acceptance, that the municipality or other public body would assume ownership and maintenance of these systems.

Entrance Permits

Any consent application that is proposed in close proximity to a provincial highway or has the potential to impact upon a provincial highway, would require an entrance permit from the Ministry of Transportation issued under the *Public Transportation and Highway Improvement Act*.

Contact your local Ministry of Transportation office to obtain information on permit requirements.

Record of Site Condition (RSC) for Contaminated Sites

Proposals for sensitive land uses on sites with potential soil contamination would require the completion of an environmental site assessment by a qualified person to determine the extent of contamination and to recommend actions for site remediation.

A change in activity regardless of the zoning could also trigger the need for an RSC as applicable law under the Building Code. An RSC is required when changing from industrial, commercial or community use to a more sensitive land use, such as residences or schools.

For more information on contaminated sites, refer to Ontario Regulation 153/04 (Records of Site Condition - Part XV.1) made under the *Environmental Protection Act*; and Ontario Brownfields website at www.ontario.ca/brownfields; or contact your local Ministry of Environment, Conservation and Parks office.

Permit for Alteration to Shoreline

If a proposed severance has potential to impact natural heritage areas or alteration to a shoreline, a permit would be required prior to any site alteration(s) or erecting of structures. Permits would be required from a local conservation authority or the Ministry of Natural Resources and Forestry (MNRF). Applicants are advised to discuss their proposal with the Ministry of Municipal Affairs and Housing or the municipality/planning board. You may be directed to contact your local area conservation authority or the MNRF office prior to making a formal application under the *Planning Act*.

Permit to Take Water

Section 34 of the *Ontario Water Resources Act* (OWRA) provides that "no person shall take more than a total of 50,000 litres of water in a day" for wells or surface water supply without a permit issued by a director of the Ministry of Environment, Conservation and Parks.

Crown Lands

Certain areas of Crown lands are identified by the MNRF as being of special interests, such as lake access points.

Consult your local regional Municipal Services Office as the first point of contact for assistance in dealing with planning issues relating to proposals requiring the acquisition or use of Crown lands.

For Contact the MNRF District Office regarding the actual acquisition or use of Crown land.

Section 3.3 Description


	Severed	Retained	Lot Addition (if applicable)
Frontage (m)		277.25 m	114.87 m
Depth (m)		143 m to 192 m	143 m to 192 m
Area (ha)		1.43 ha	0.4947 ha

PINS involved: 73097-0085 (LT)

PART LOT 11 CONCESSION 1 GALLAGHER; CITY OF GREATER SUDBURY

Acquiring lands: 73097-0007 (LT)

PCL 16003 SEC SWS; PT LT 11 CON 1 GALLAGHER AS IN WP7858; DISTRICT OF SUDBURY

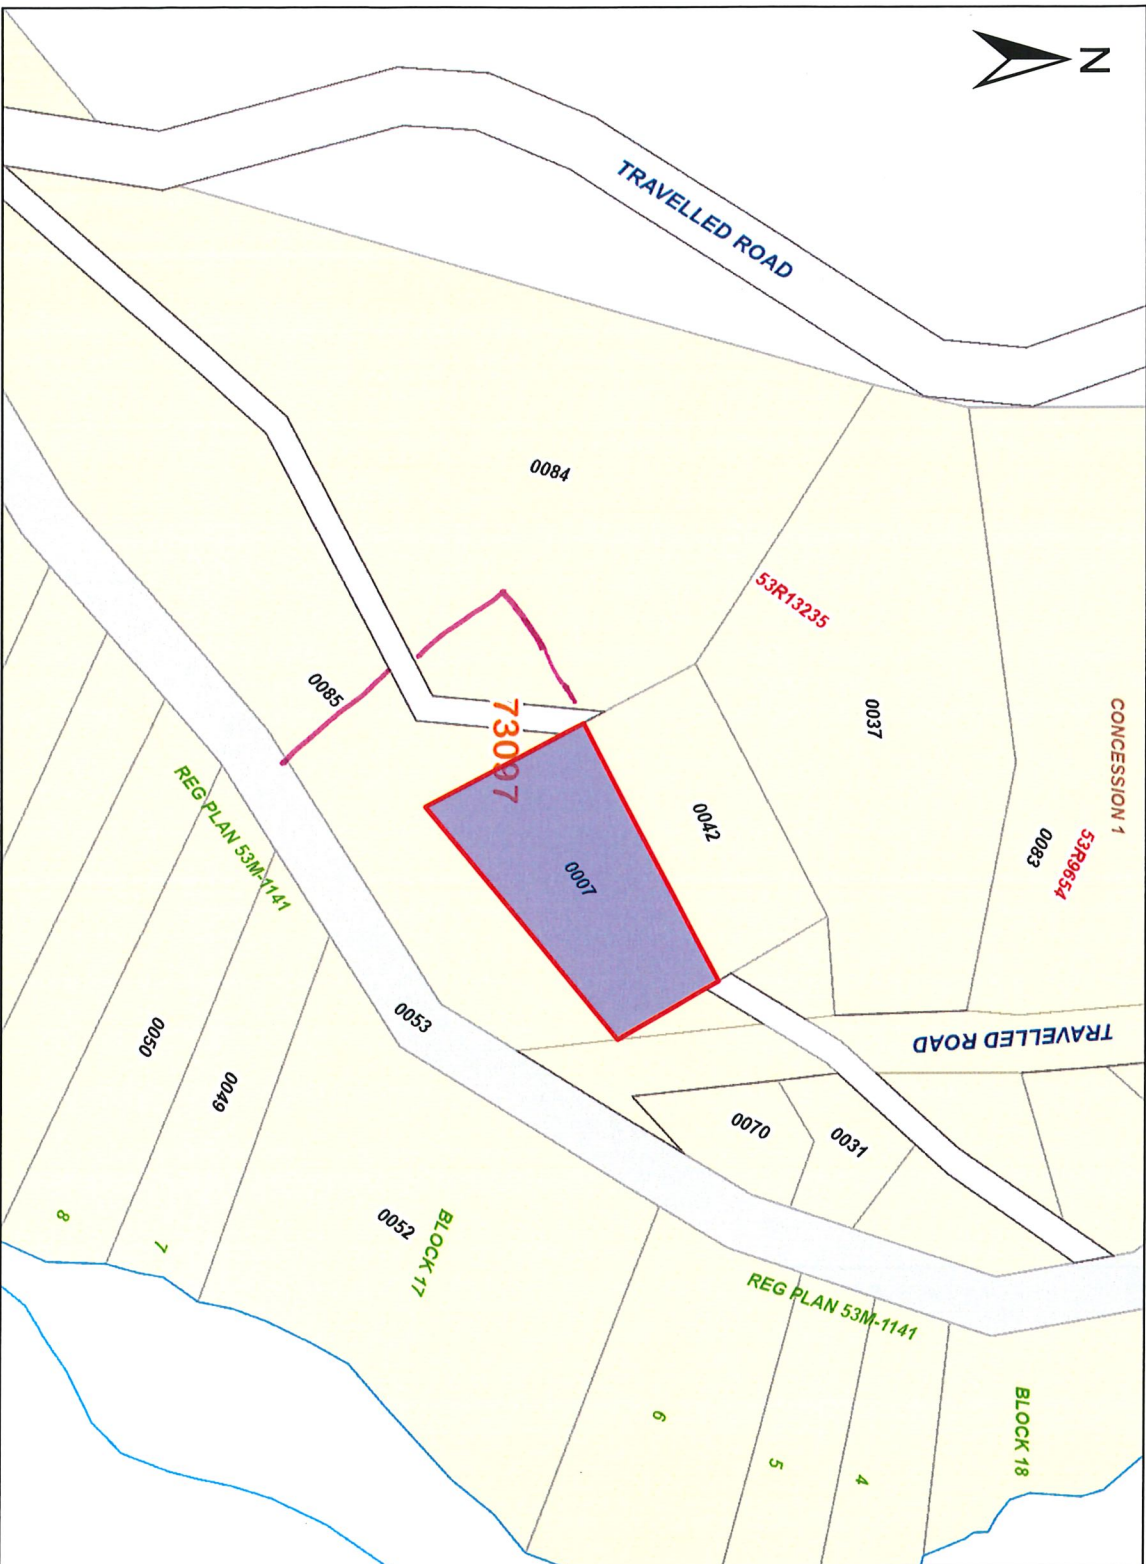

PRINTED ON 18 SEP, 2024 AT 14:34:37
FOR MARISSA1

0 10 20 30 40 50 60
meters

SUDBURY(No. 53)

FREEHOLD PROPERTY
 LEASEHOLD PROPERTY
 LIMITED INTEREST PROPERTY
 CONDOMINIUM PROPERTY
 RETIRED PIN (MAP UPDATE PENDING)
 PROPERTY NUMBER
 BLOCK NUMBER
 GEOGRAPHIC FABRIC
 EASEMENT

THIS IS NOT A PLAN OF SURVEY

REVIEW THE TITLE RECORDS FOR COMPLETE PROPERTY INFORMATION AS THIS MAP MAY NOT REFLECT RECENT REESTRATINGS

THIS MAP WAS COMPILED FROM PLANS AND DOCUMENTS RECORDED IN THE LAND REGISTRATION SYSTEM AND HAS BEEN PREPARED FOR PROPERTY INDEXING PURPOSES ONLY

FOR DIMENSIONS OF PROPERTIES BOUNDARIES SEE RECORDED PLANS AND DOCUMENTS

ONLY MAJOR EASEMENTS ARE SHOWN

REFERENCE PLANS UNDERLYING MORE RECENT REFERENCE PLANS ARE NOT ILLUSTRATED




SKETCH FOR PLANNING ACT APPLICATION
PART OF LOT 11
CONCESSION 1
 GEOGRAPHIC TOWNSHIP OF GALLAGHER
 DISTRICT OF SUDBURY

SCALE 1:1250
 0 10 20 30 40 50 METRES

LEGEND
 AN DENOTES UTILITY POLE ANCHOR
 UP DENOTES UTILITY POLE
 -U- DENOTES OVERHEAD UTILITY LINE

NOTE
 THIS IS NOT A PLAN OF SURVEY AND
 SHOULD ONLY BE USED FOR THE PURPOSE
 STATED IN THE TITLE BLOCK.

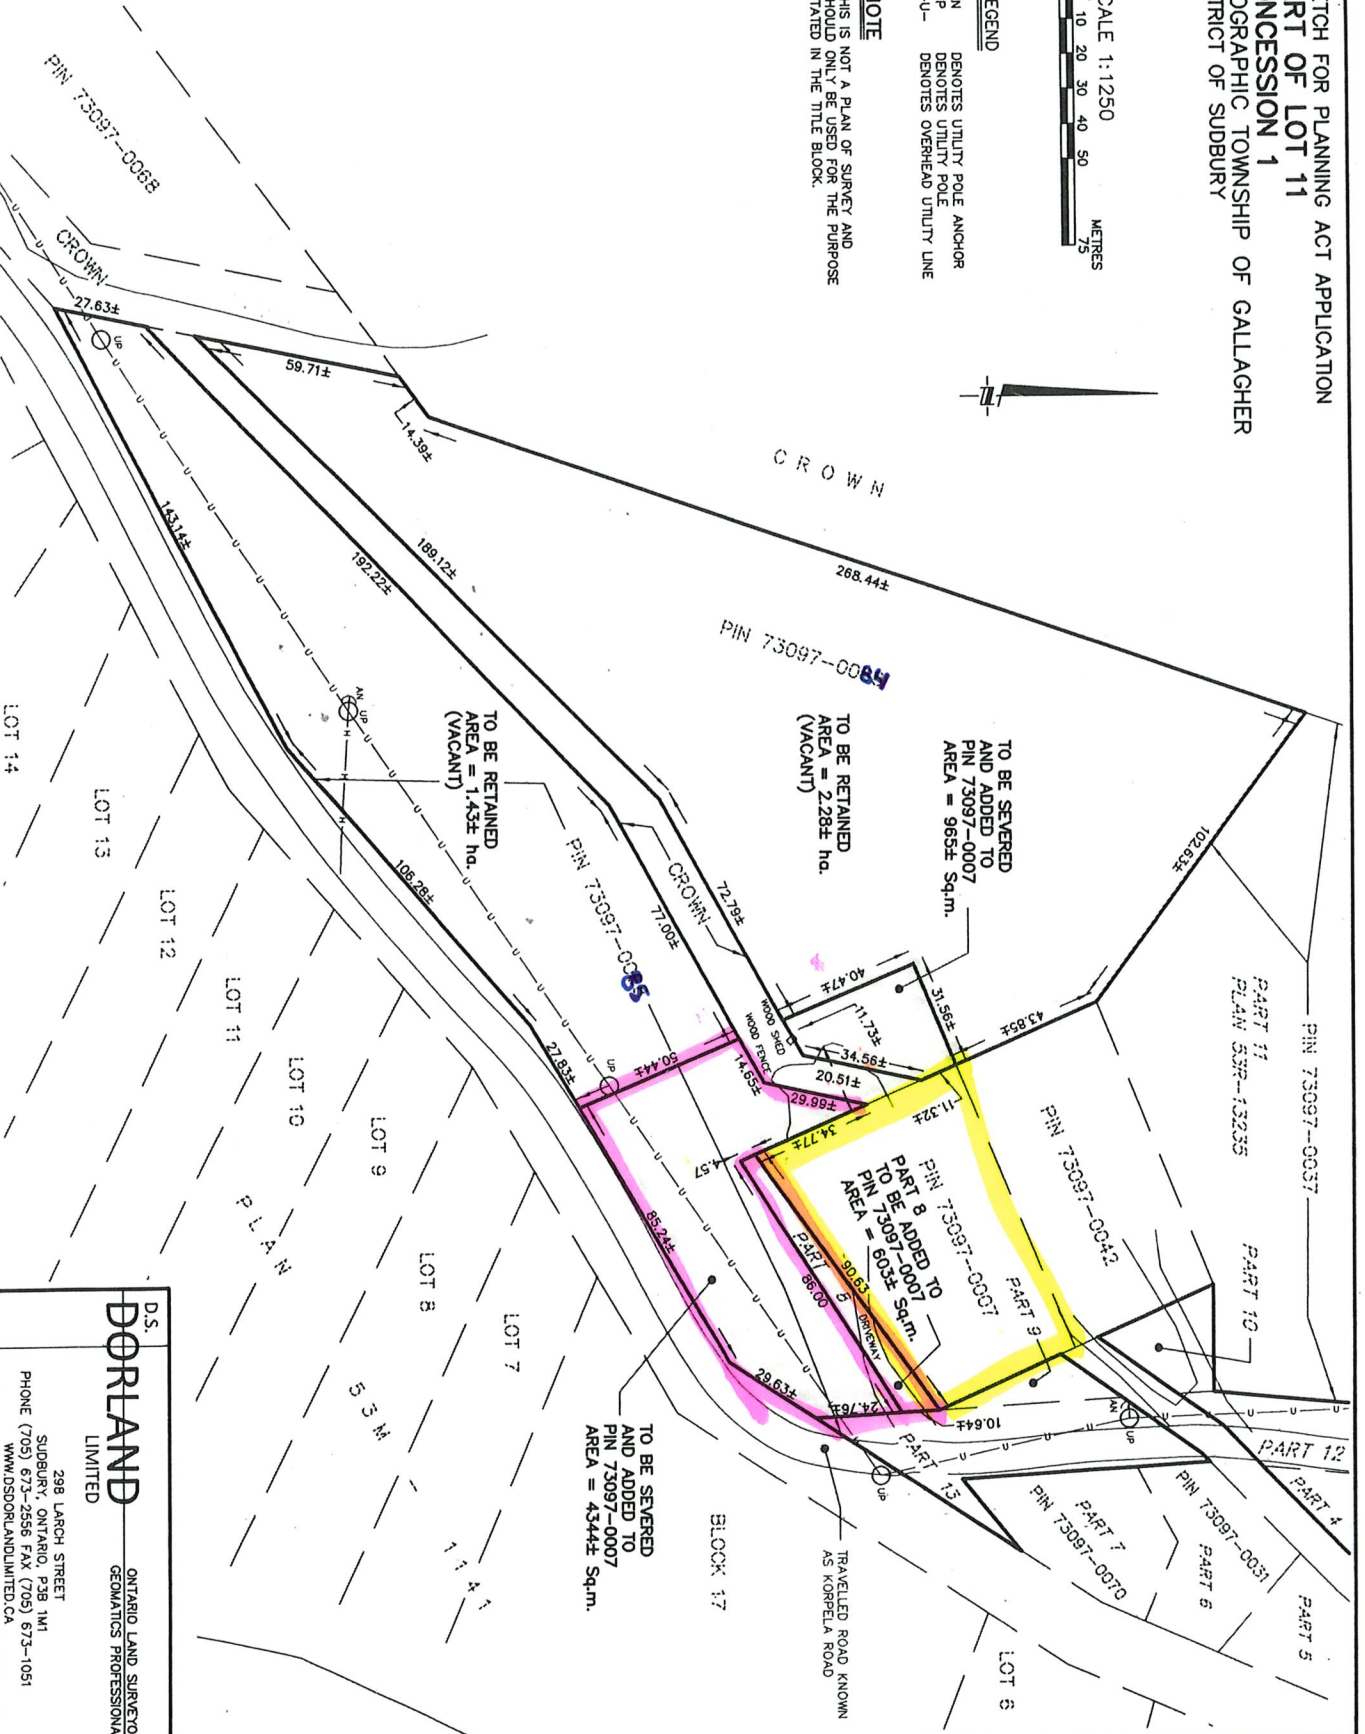

D.S.
DORLAND
 LIMITED
 ONTARIO LAND SURVEYORS
 GEOMATICS PROFESSIONALS

298 LAROC STREET
 SUDBURY, ONTARIO, P3B 1M1
 PHONE (705) 673-2556 FAX (705) 673-1051
 WWW.DORLANDLIMITED.CA

PREPARED BY: WJM
 CHECKED: [blank]
 DATE: JULY 23, 2019
 SCALE: 1:1250 METRIC
 CAD FILE: 15644 PLAN.dwg
 P. SPACE TAB: CONSENT SKETCH 3 JULY 22 2019