

PLAN AND FIELD NOTES
SUMMER RESORT LOCATION


FILE 28643

PART OF BROKEN LOT 38, CONCESSION I.S.R.
TOWNSHIP OF WATTEN
DISTRICT OF RAINY RIVER


KEY PLAN: SCALE 1 INCH = 2640 FEET

APPROVED

Robert G. Code
ROBERT G. CODE - SURVEYOR GENERAL
DEPARTMENT OF LANDS AND FORESTS
13 JULY, 1965

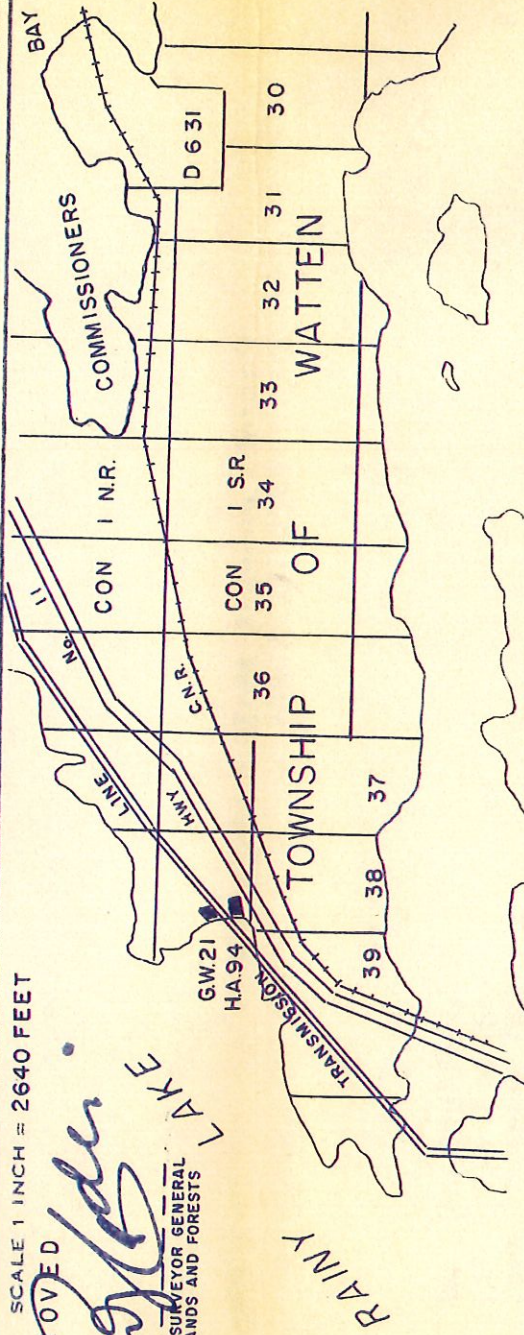

DETAIL PLAN: SCALE 1 INCH = 100 FEET

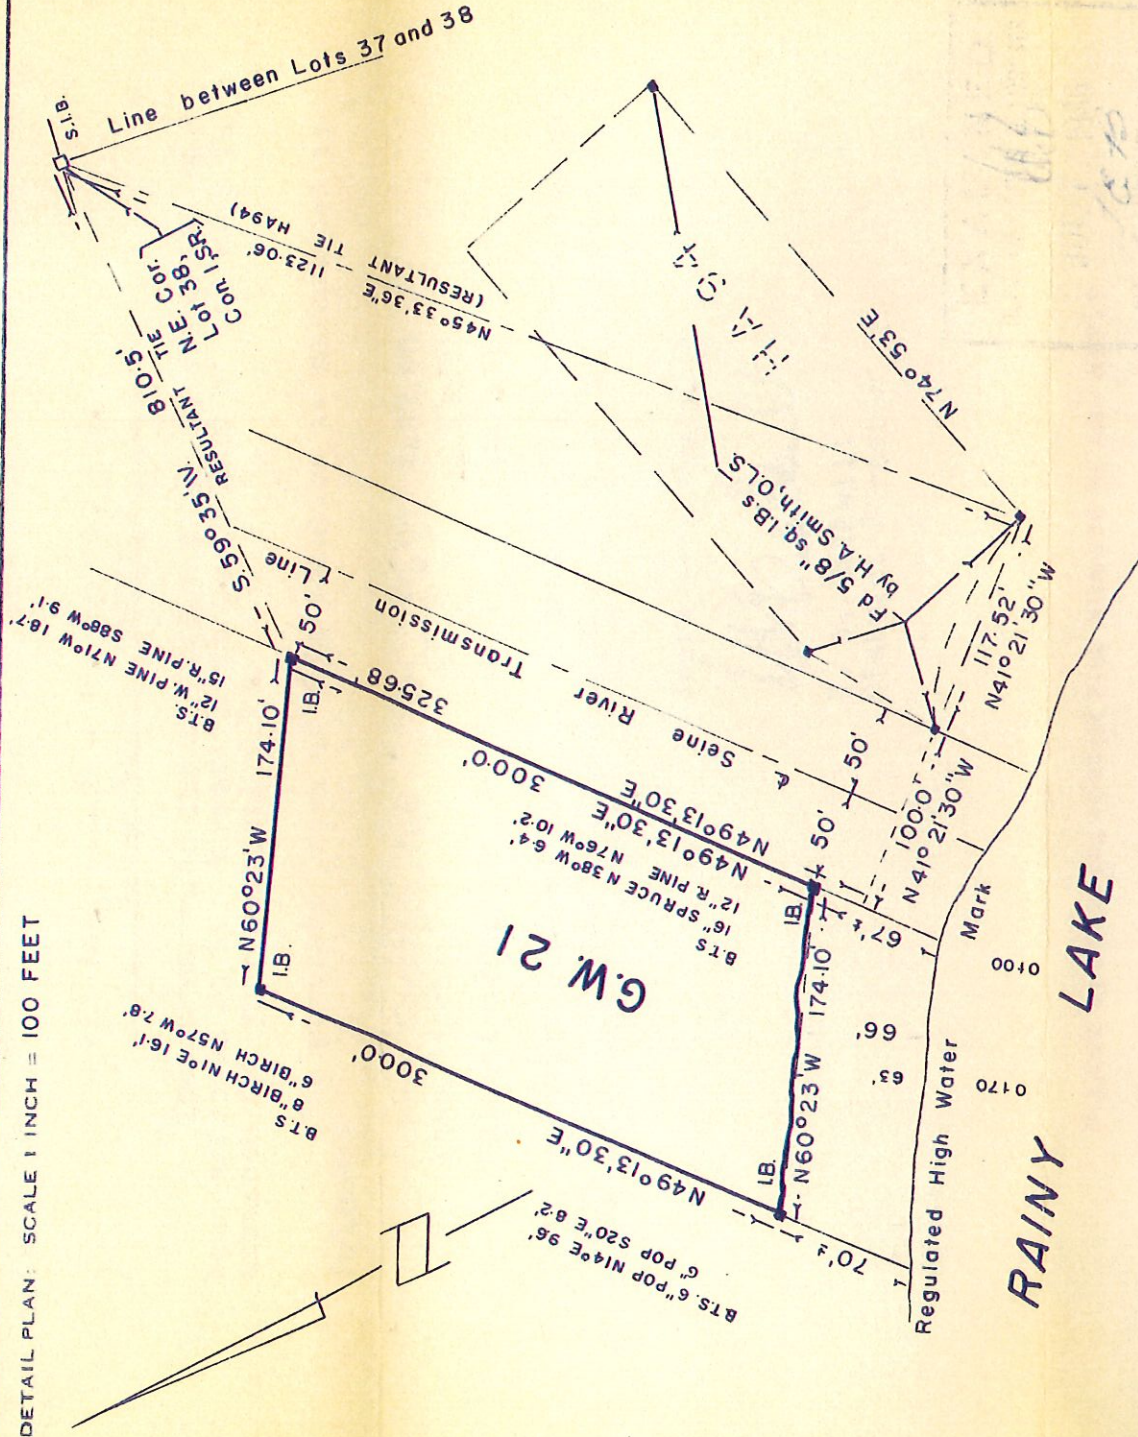

AREA: 1.13 acres	SHORELINE:	loose rock
FRONTAGE: 175' ±	TIMBER:	Birch, Poplar, Balsam
APPLICANT:	2" to 14" A few large pine	
KENNETH GOSSELIN	SOIL:	SANDY LOAM
	CLOSURE	LAT. 0'00' DEP. 0'00'
BEARINGS DERIVED FROM THE SOUTH EASTERLY LIMIT		
OF H.A. 94 HAVING A BEARING OF N74°53'E ASTRONOMIC.		
SURVEY POST DATA: Iron bars 5/8"sq. x 24" and wooden posts		
planted and scribed G.W. 21 at points shown thus = IB.		
DATE OF COMPLETION OF SURVEY 10 September, 1964		

SURVEYOR'S CERTIFICATE

I HEREBY CERTIFY THAT THIS PLAN AND FIELD NOTES ARE CORRECT, AND ARE PREPARED FROM AN ACTUAL SURVEY PERFORMED UNDER MY PERSONAL SUPERVISION, AND THAT I WAS IN MY OWN PROPER PERSON PRESENT ON THE GROUND DURING THE PROGRESS OF SUCH SURVEY.

EMO ONTARIO.

September 14, 1964

George Hegman
ONTARIO LAND SURVEYOR

PATENTS ^{PLS}