

I REQUIRE THIS PLAN TO BE
DEPOSITED UNDER THE
LAND TITLES ACT

PLAN 44R-4683

RECEIVED AND DEPOSITED

DATE May 21, 2009

DATE May 21, 2009

Kenneth J. Ketchum
KENNETH J. KETCHUM, O.L.S.

M. Green
LAND REGISTRAR FOR THE
LAND TITLES DIVISION OF
PERTH (No. 44)

PARTS SCHEDULE

PART	LOT	CONCESSION	P.I.N.	AREA
1	Pt. of 34	1	Pt. of 53027-0338(LT)	3.034 Ha.
2	Pt. of 34	1	Pt. of 53027-0338(LT)	654.8 m ²

PARTS 1 and 2 - COMPRISES PART OF P.I.N. 53027-0338(LT).

PLAN OF SURVEY

OF PART OF

LOT 34

CONCESSION 1

(GEOGRAPHIC TOWNSHIP OF ELMA)

NOW IN THE


MUNICIPALITY OF NORTH PERTH
COUNTY OF PERTH

SCALE 1:1500

0 6 12 18 24 30 60 90 METRES

McNEIL SURVEYING LIMITED
ONTARIO LAND SURVEYORS

METRIC: DISTANCES SHOWN ON THIS PLAN ARE IN METRES AND
CAN BE CONVERTED TO FEET BY DIVIDING BY 0.3048.

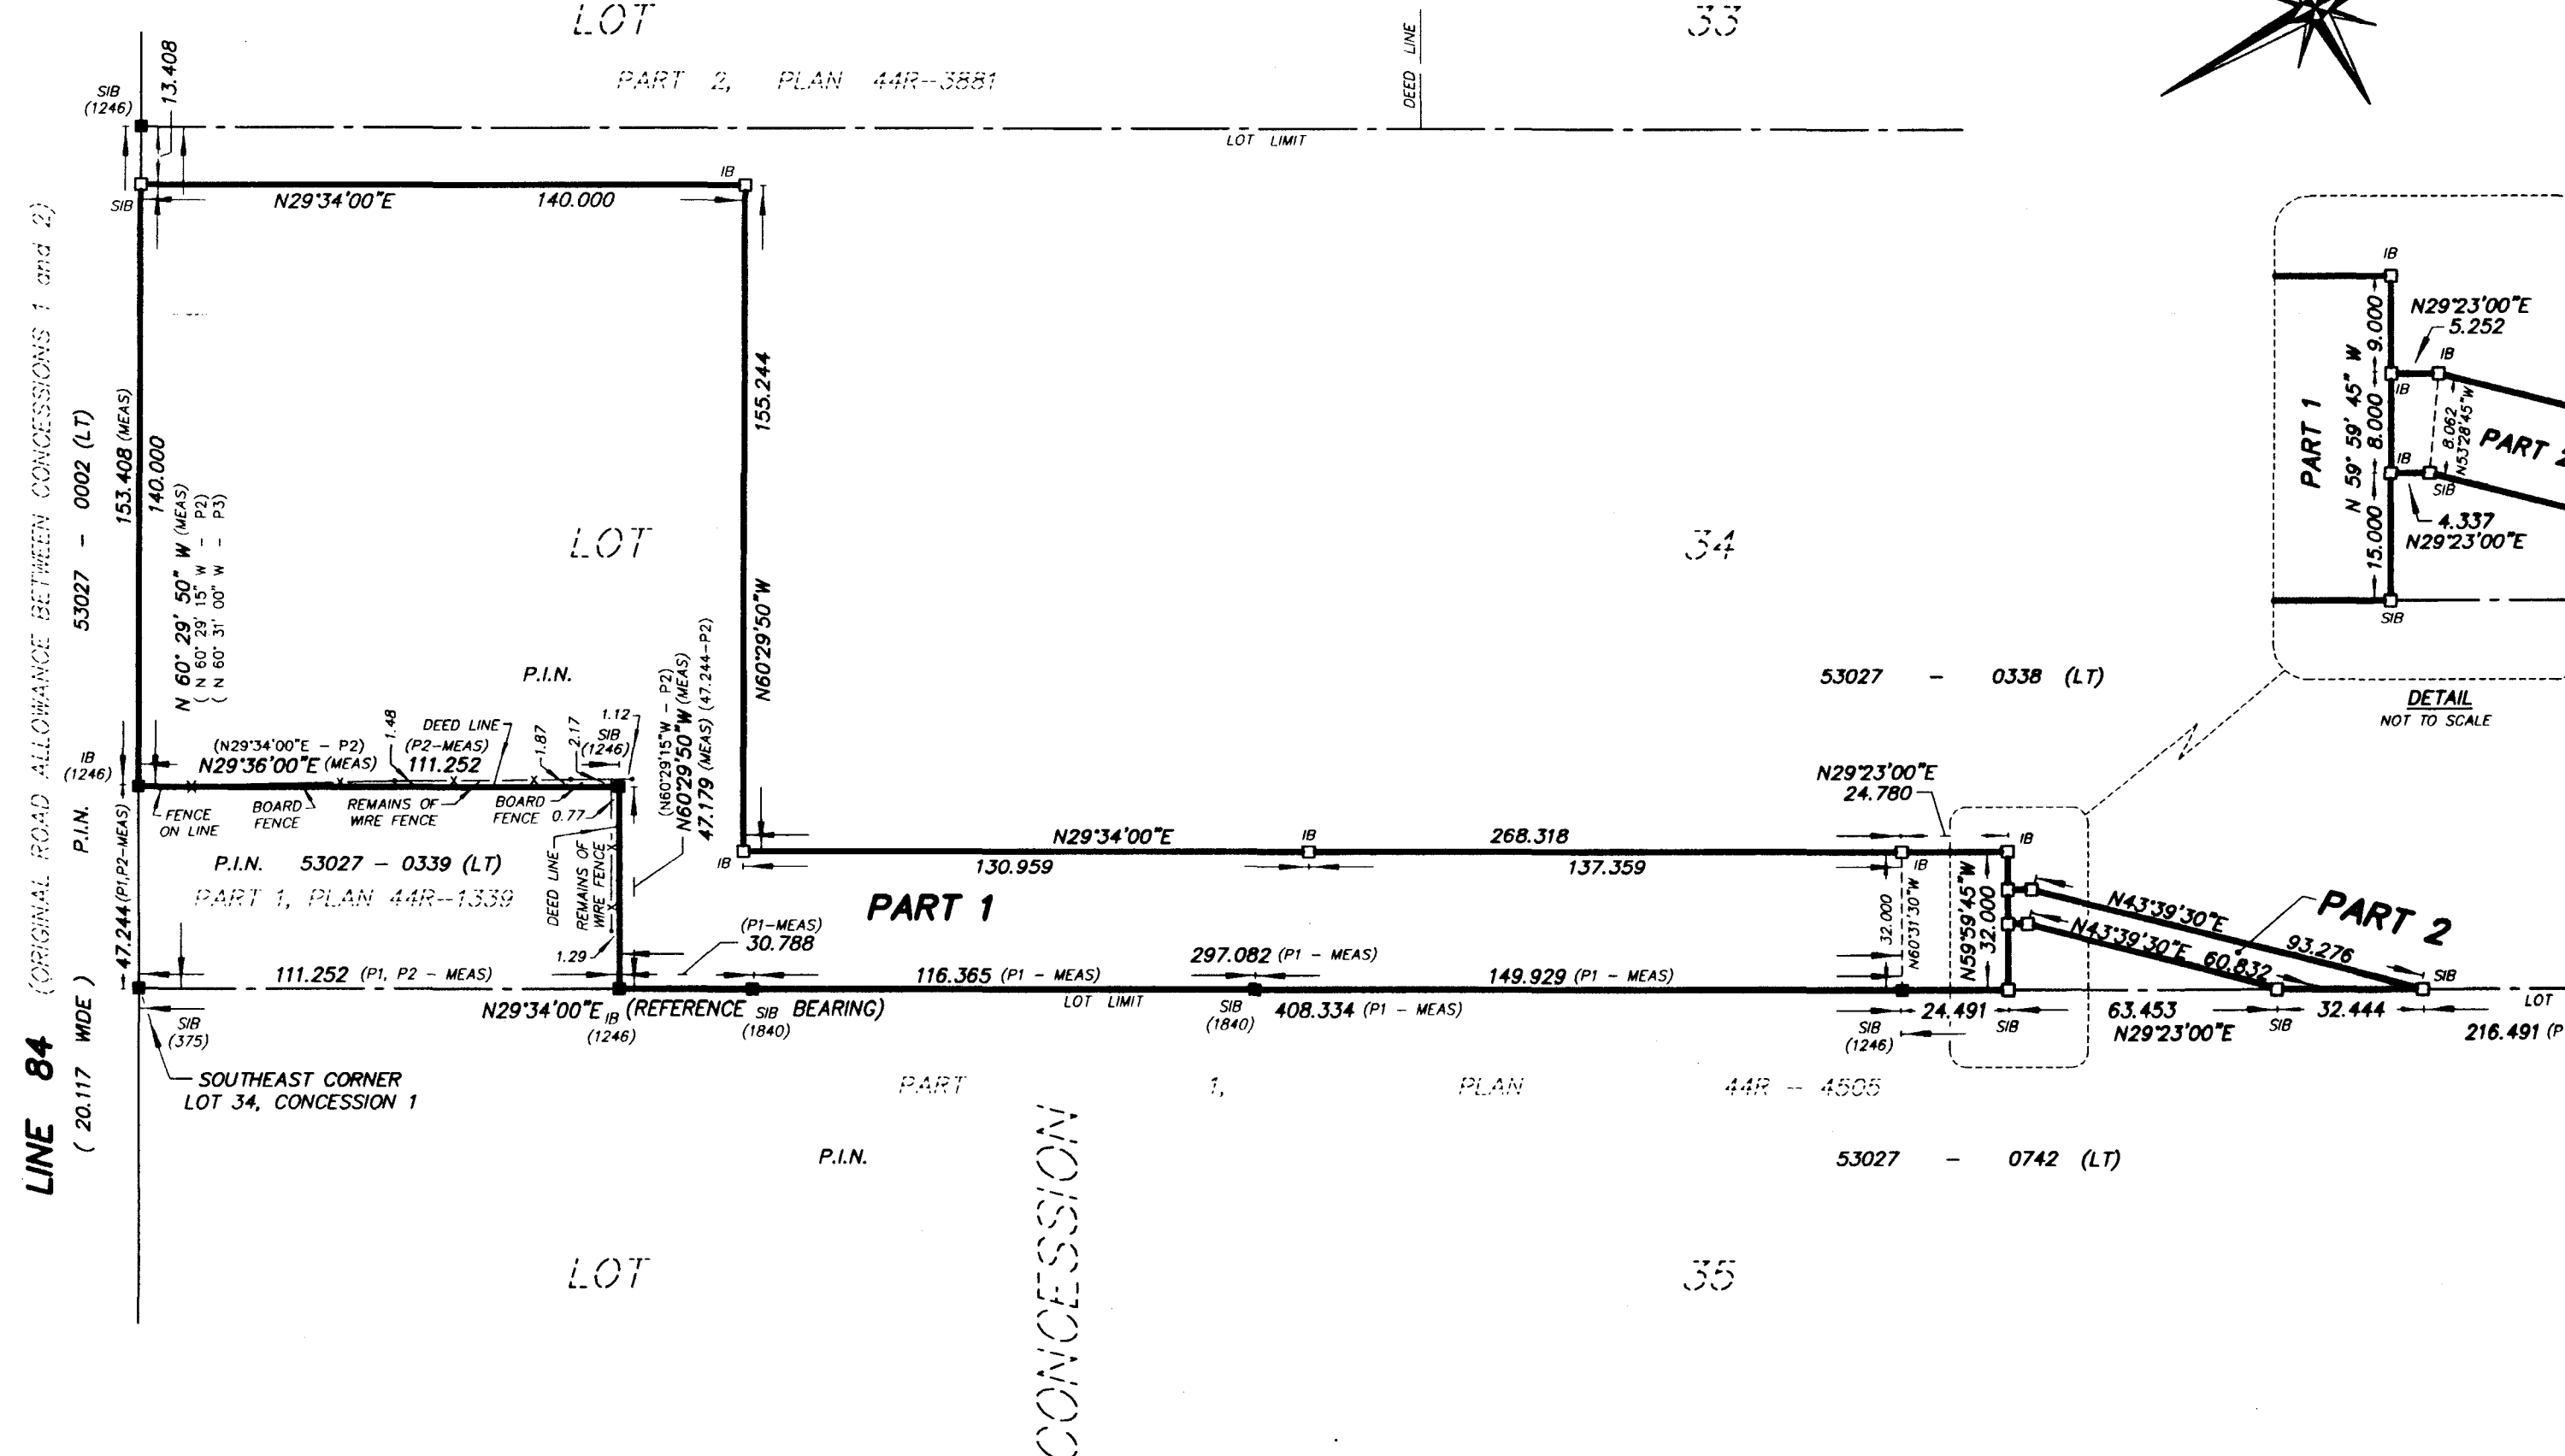

NOTES:

BEARINGS SHOWN HEREON ARE ASTRONOMIC AND ARE REFERRED TO THE
EAST LIMIT OF LOT 34, CONCESSION 1, HAVING A BEARING OF N29°34'00\"/>

LEGEND:

- DENOTES PLANTED MONUMENT
- DENOTES FOUND MONUMENT
- SIB DENOTES STANDARD IRON BAR
- IB DENOTES IRON BAR
- OU DENOTES ORIGIN UNKNOWN
- MEAS DENOTES MEASURED
- 375 DENOTES BLACK, SHOEMAKER, ROBINSON & DONALDSON, O.L.S.'s
- 1246 DENOTES J.D. MacMILLAN, O.L.S.
- 1840 DENOTES McNEIL SURVEYING LIMITED, O.L.S.'s
- P1 DENOTES PLAN 44R-4505
- P2 DENOTES PLAN 44R-1339
- P3 DENOTES PLAN 44R-3881

SURVEYOR'S CERTIFICATE

I CERTIFY THAT:

- THIS SURVEY AND PLAN ARE CORRECT AND IN ACCORDANCE WITH THE
SURVEYS ACT, THE SURVEYORS ACT AND THE LAND TITLES ACT AND
THE REGULATIONS MADE UNDER THEM.
- THE SURVEY WAS COMPLETED ON THE 19th DAY OF MAY, 2009.

May 21, 2009 PER Kenneth J. Ketchum O.L.S.
DATE KENNETH J. KETCHUM
ONTARIO LAND SURVEYOR

McNEIL SURVEYING LIMITED

ONTARIO LAND SURVEYORS

160 ERIE STREET
STRATFORD, ONTARIO, N5A 2M7

TEL: (519) 271-7952
FAX: (519) 271-3545

Cad File: S:\McNeil Svy\104\10417\10417-REF.dwg COGO: 10417.asc
Drawn By: Sean McConnell Checked By: K. Ketchum, O.L.S. File No. 10417 (ML)